


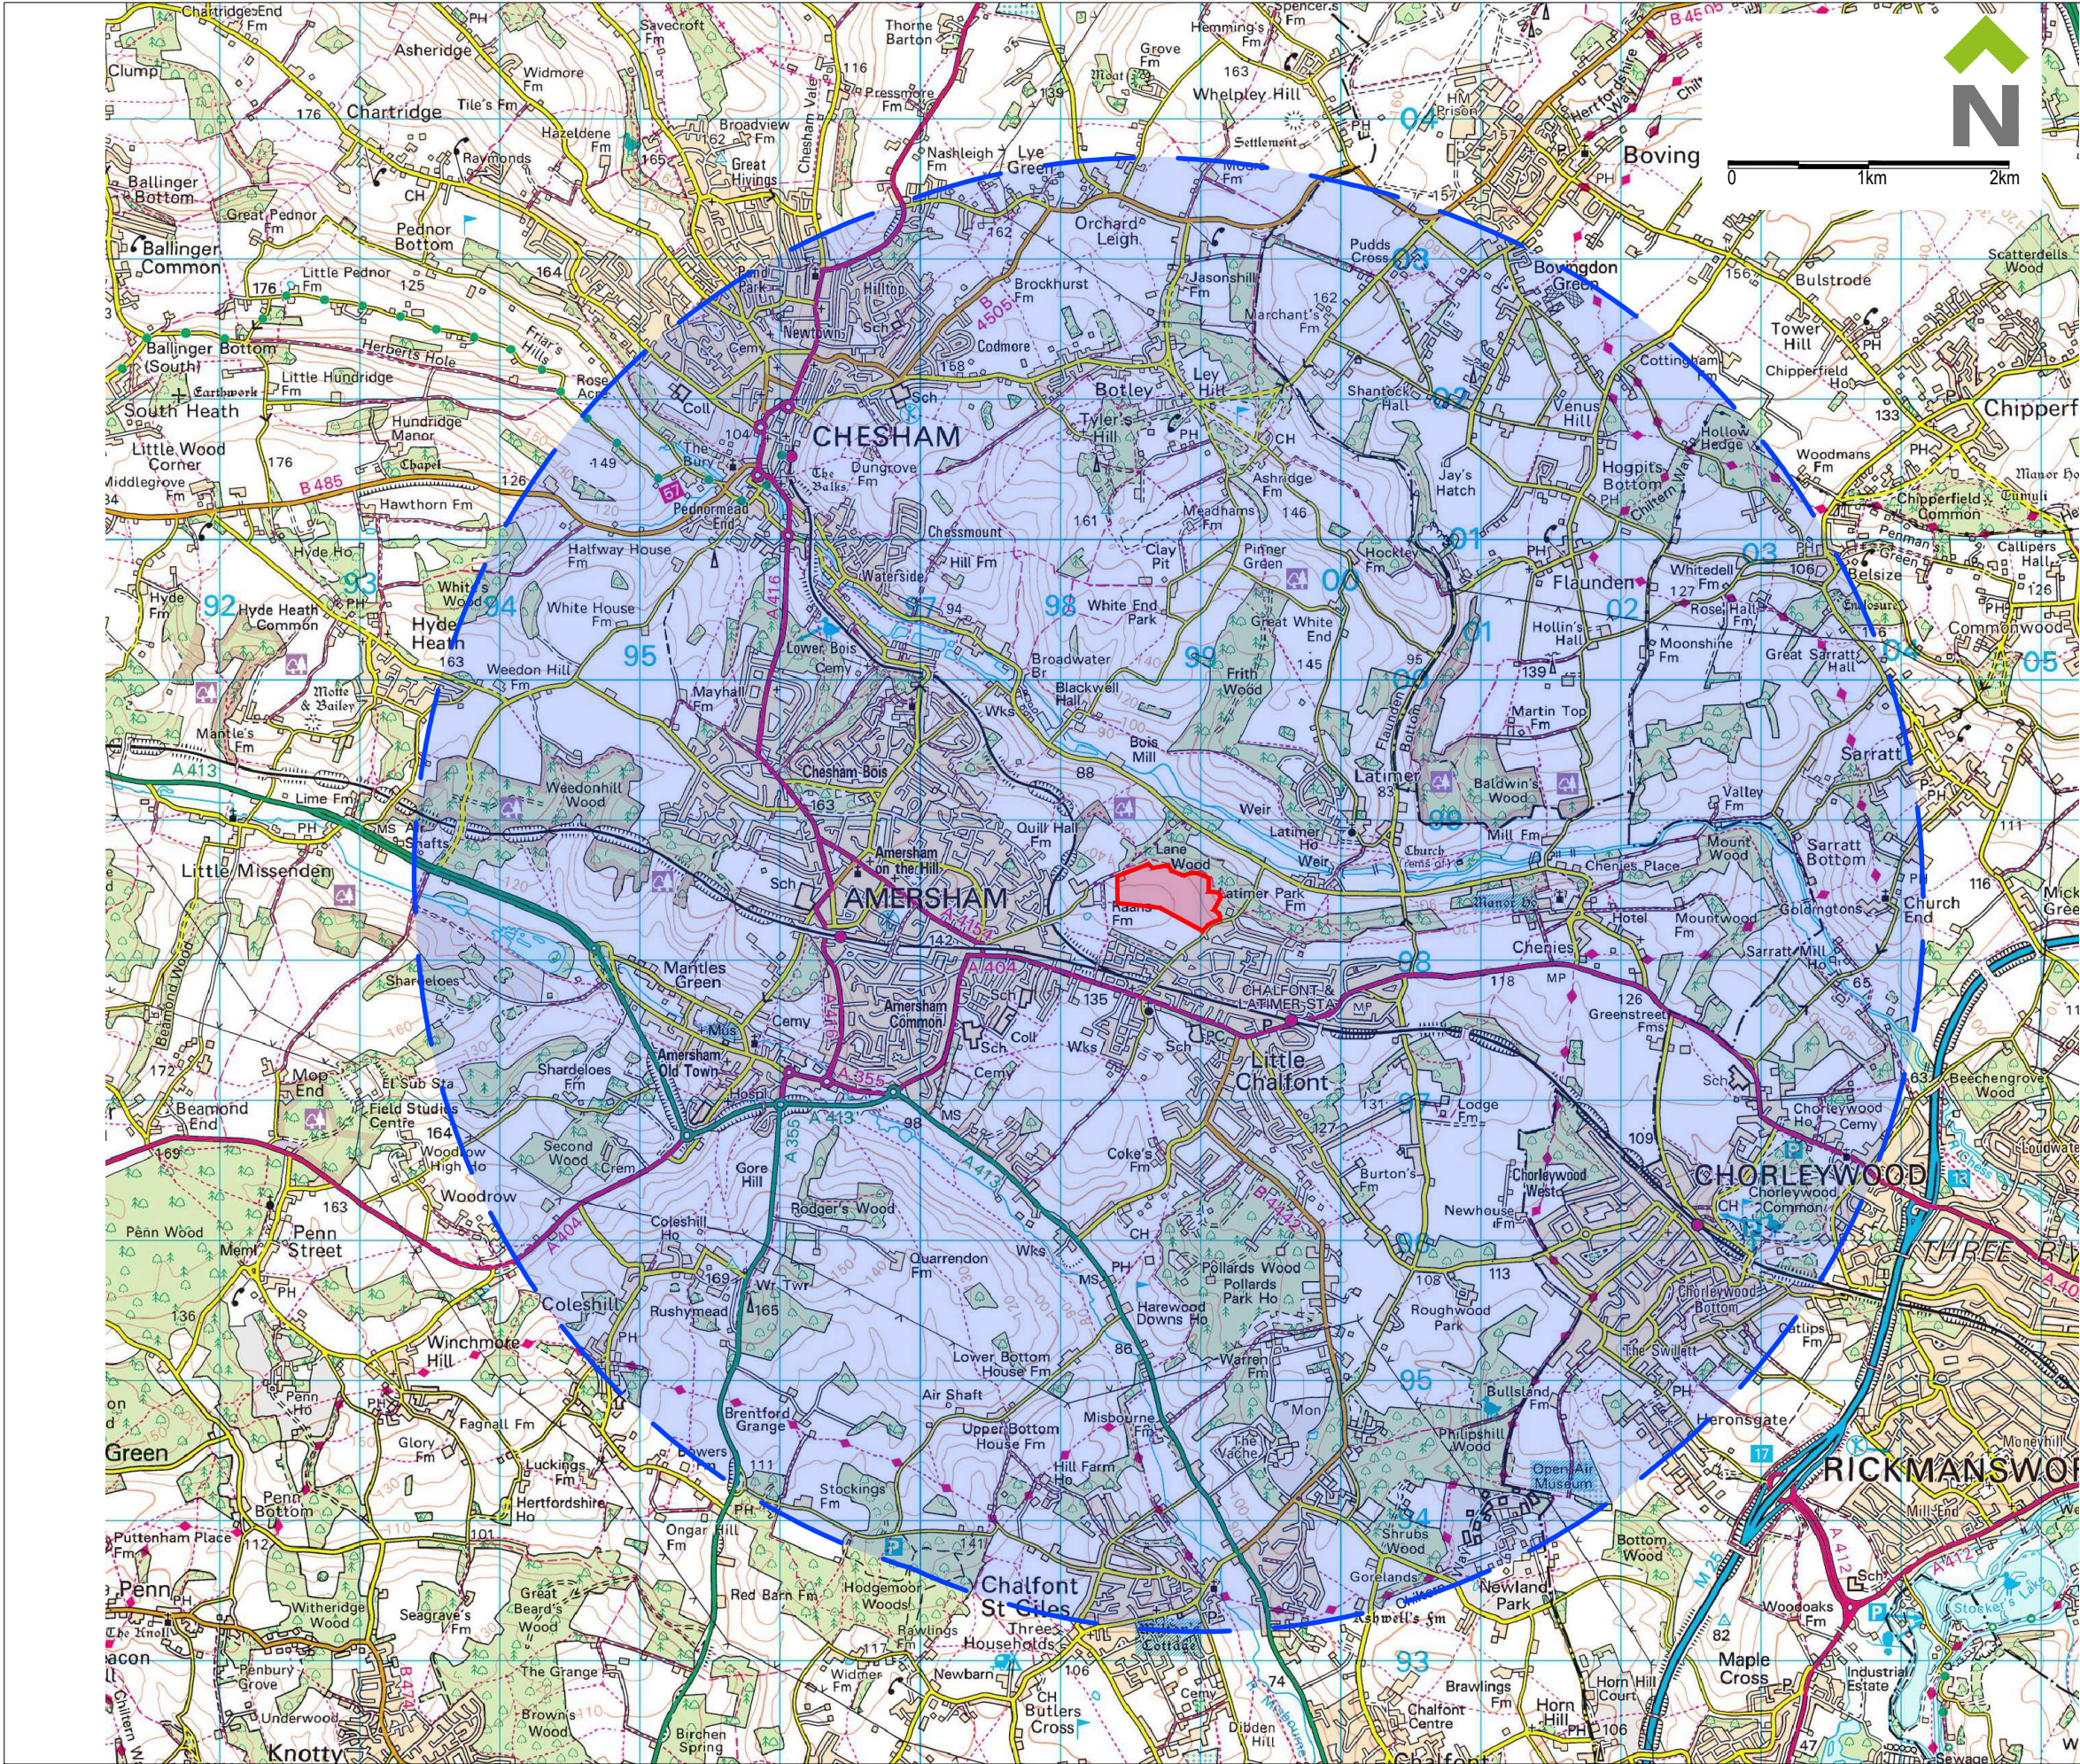

KEY

Proposed SANG Area

5km Catchment Zone from SANG

Rev	Date	By	Description
CSA environmental Dixies Barns, High Street, Ashwell, Hertfordshire SG7 5NT f e w 01462 743647 ashwell@csaenvironmental.co.uk csaenvironmental.co.uk			
Project	Land west of Bell Lane, Amersham		
Title	SANG 5km Catchment Zone		
Client	Greenhaven Conservation Ltd		
Scale	1:2500 @ A3	Drawn	LF
Date	Sept 2025	Checked	GC
Drawing No.	CSA/7204/118	Rev	-